




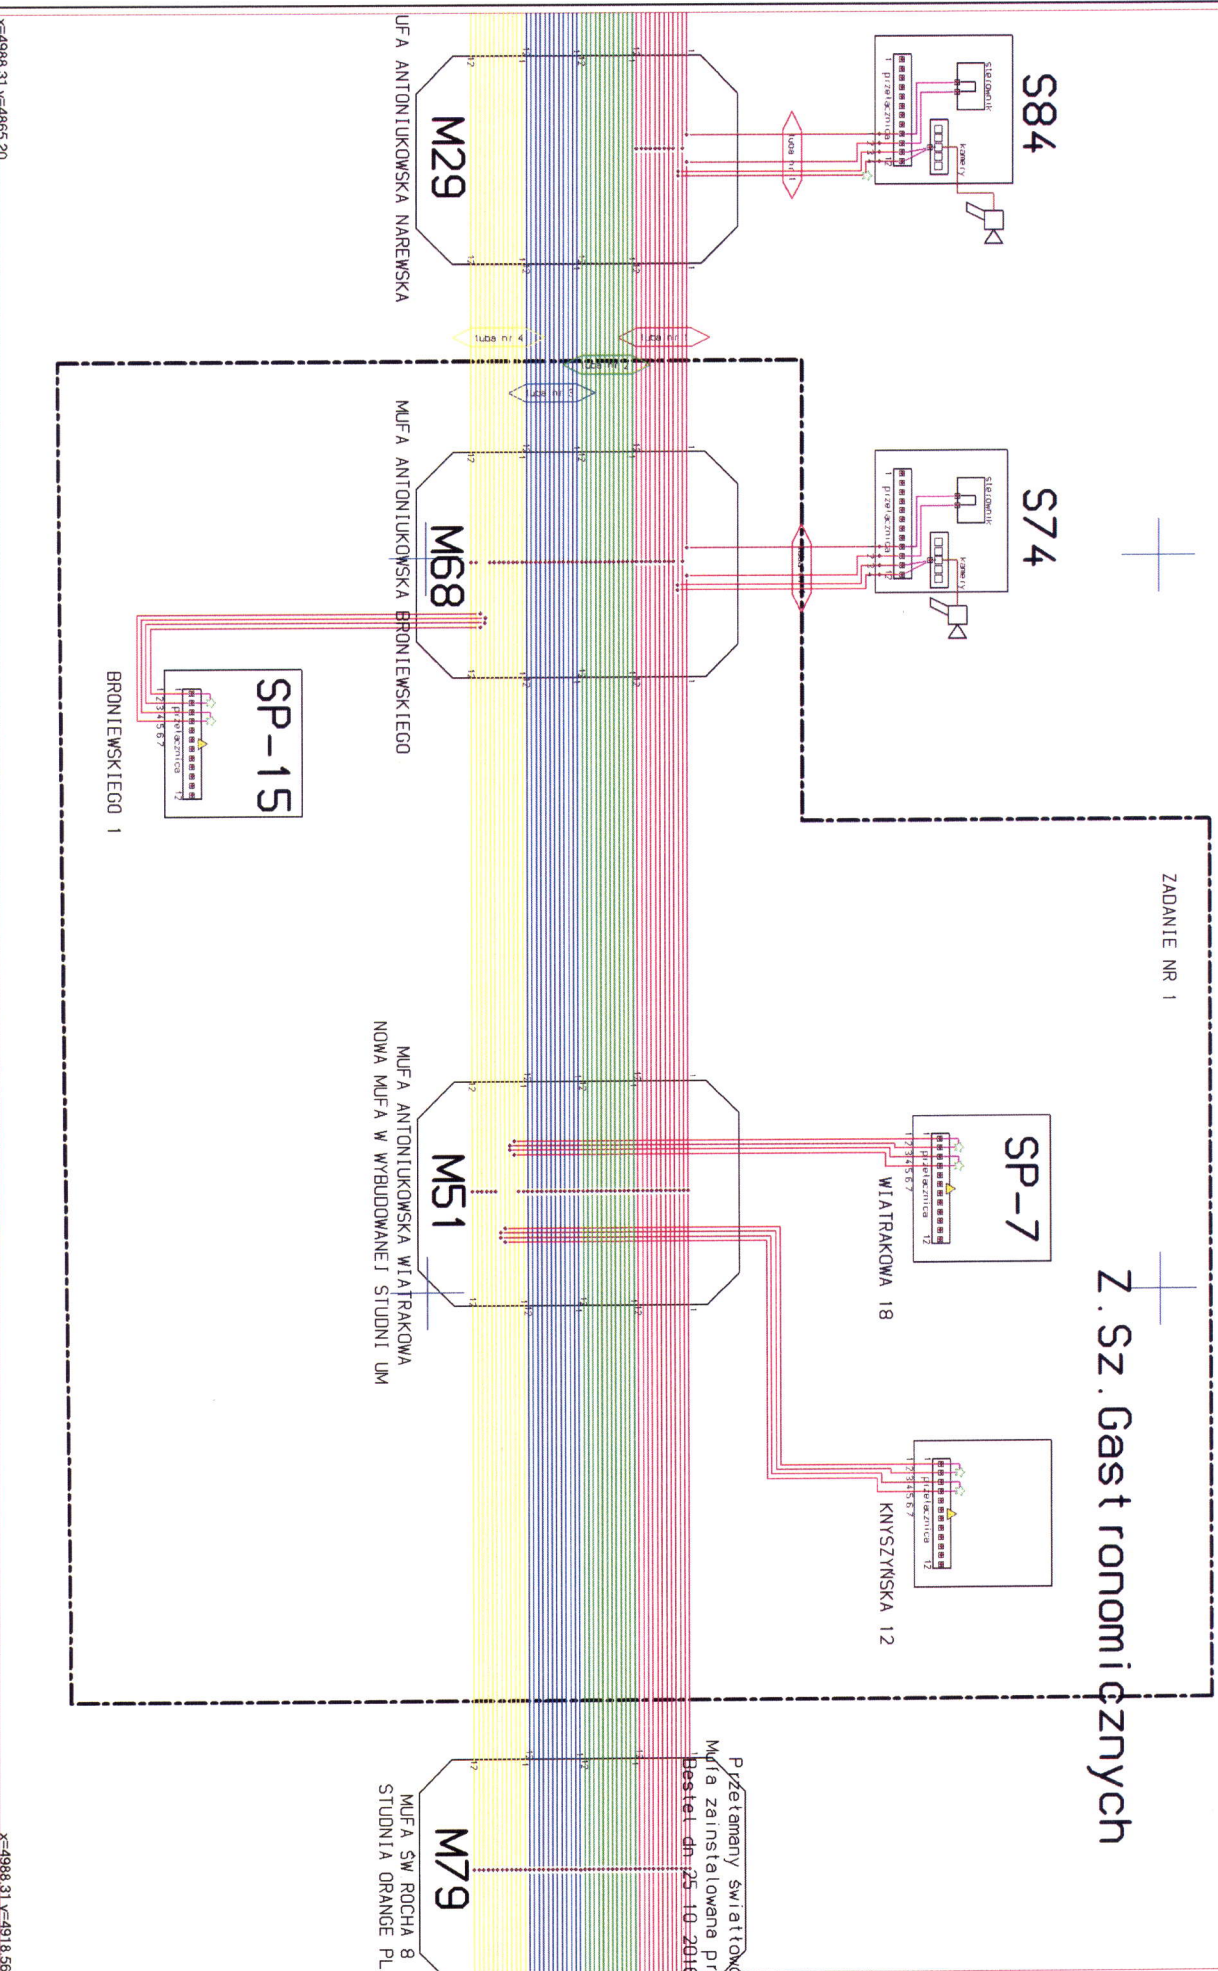


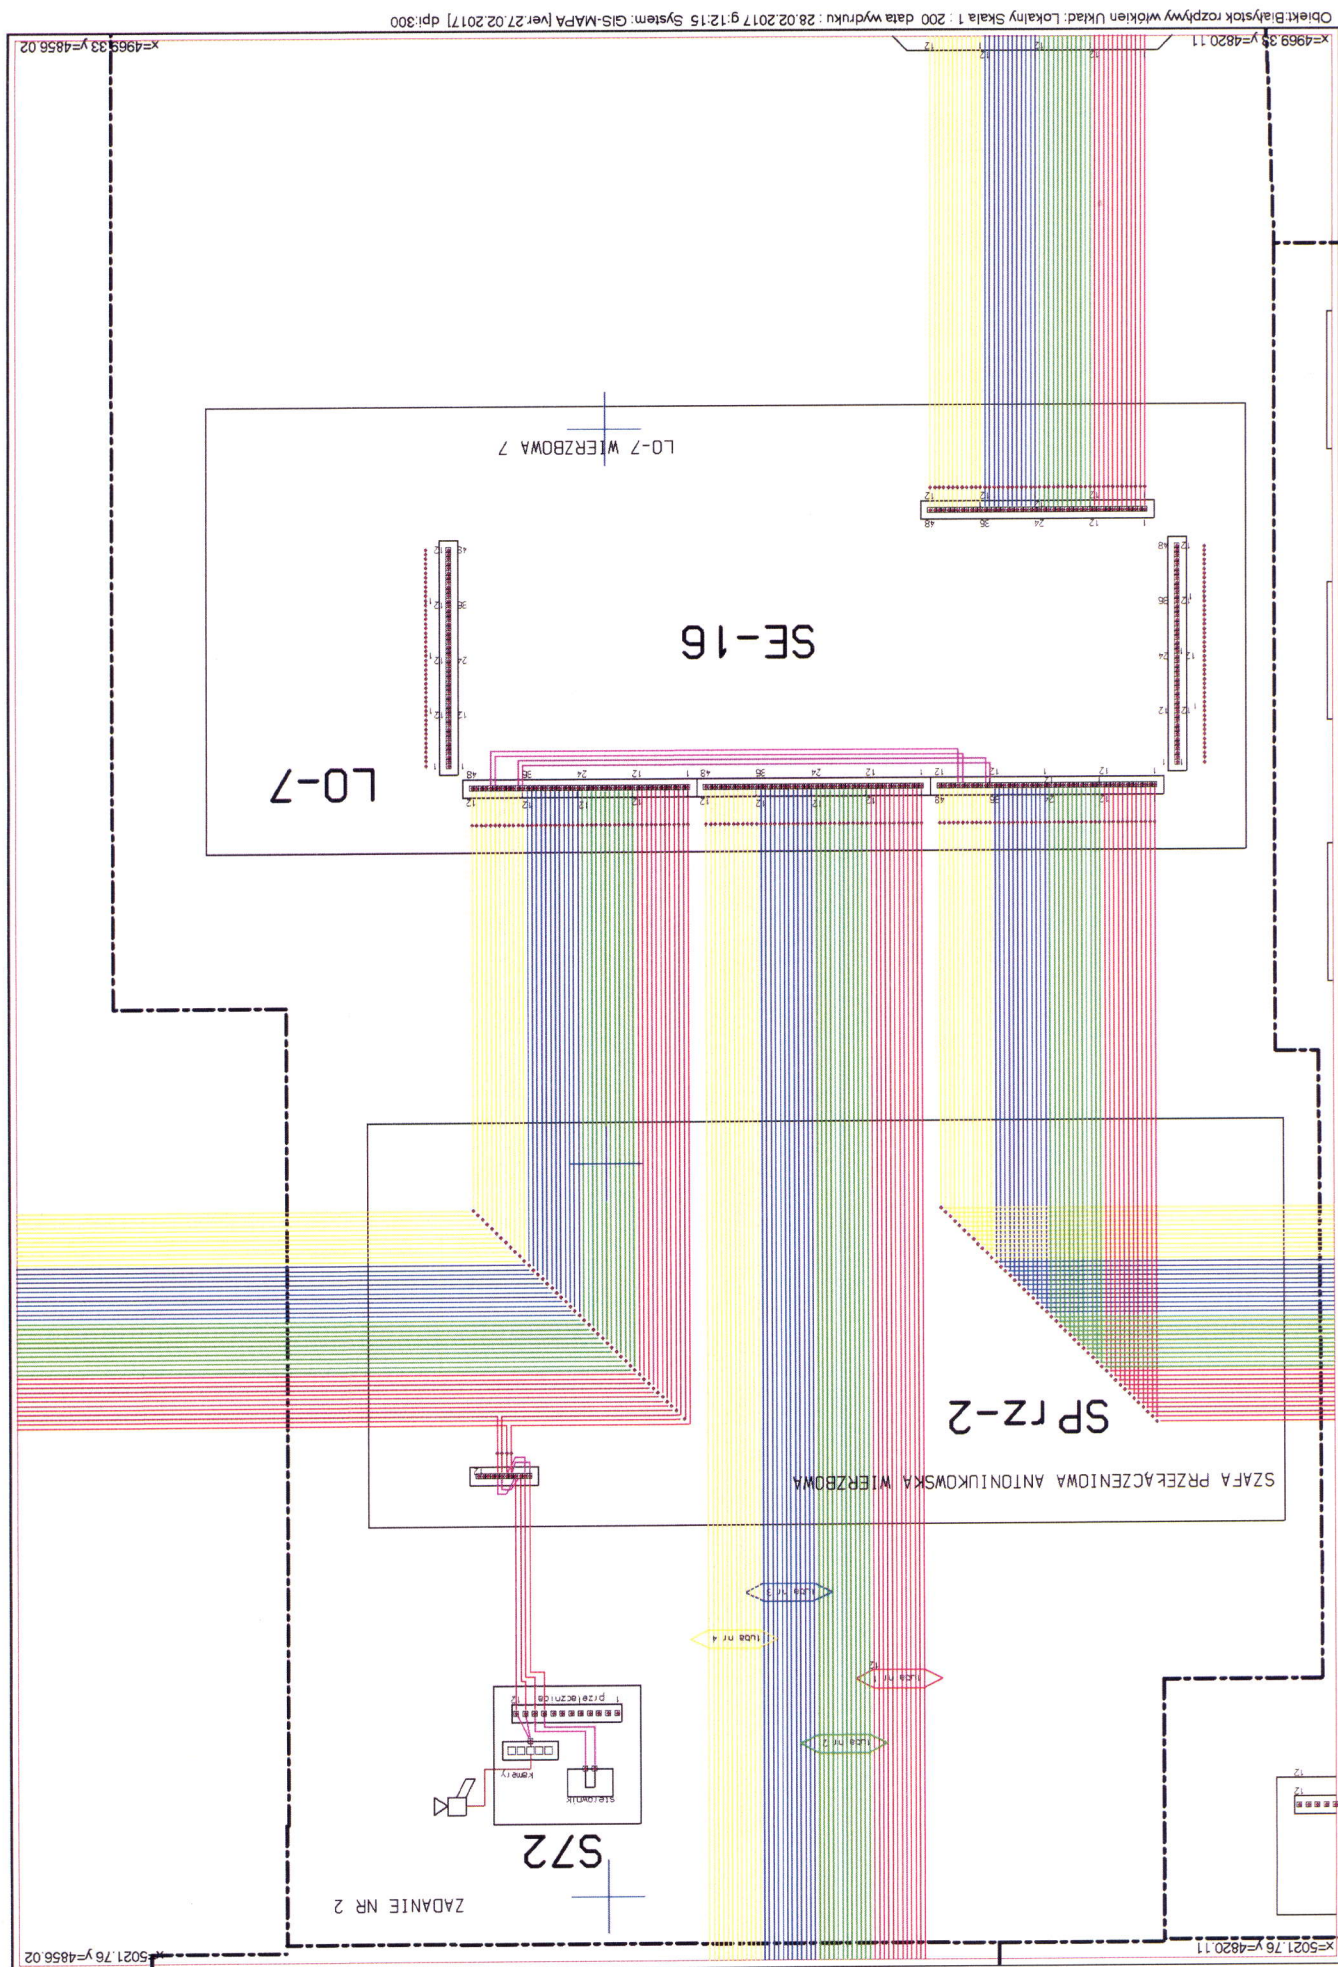


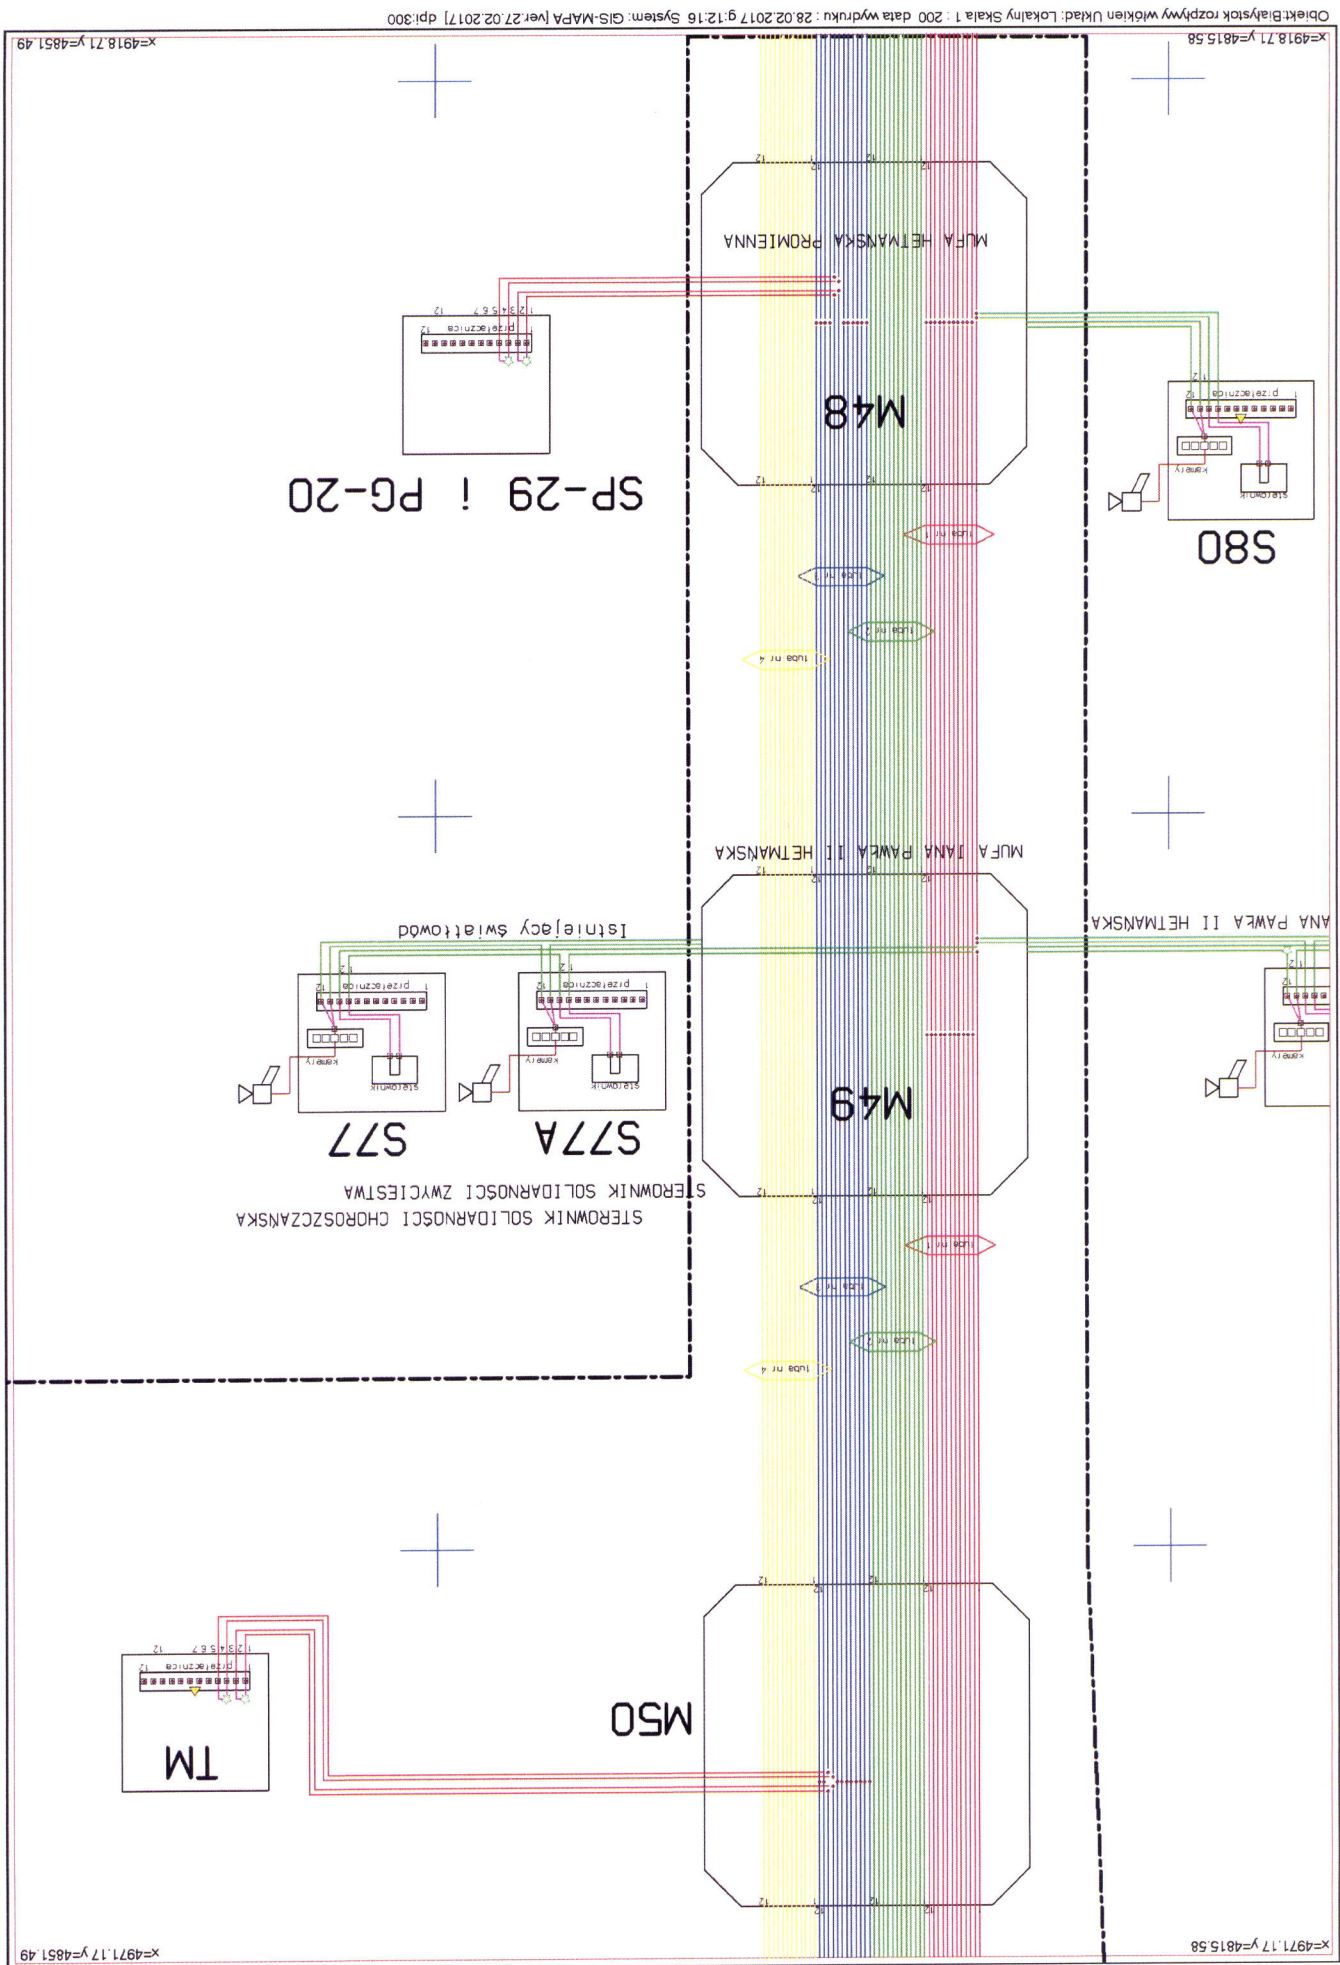



Mapa rozpiętych włókien nr 4

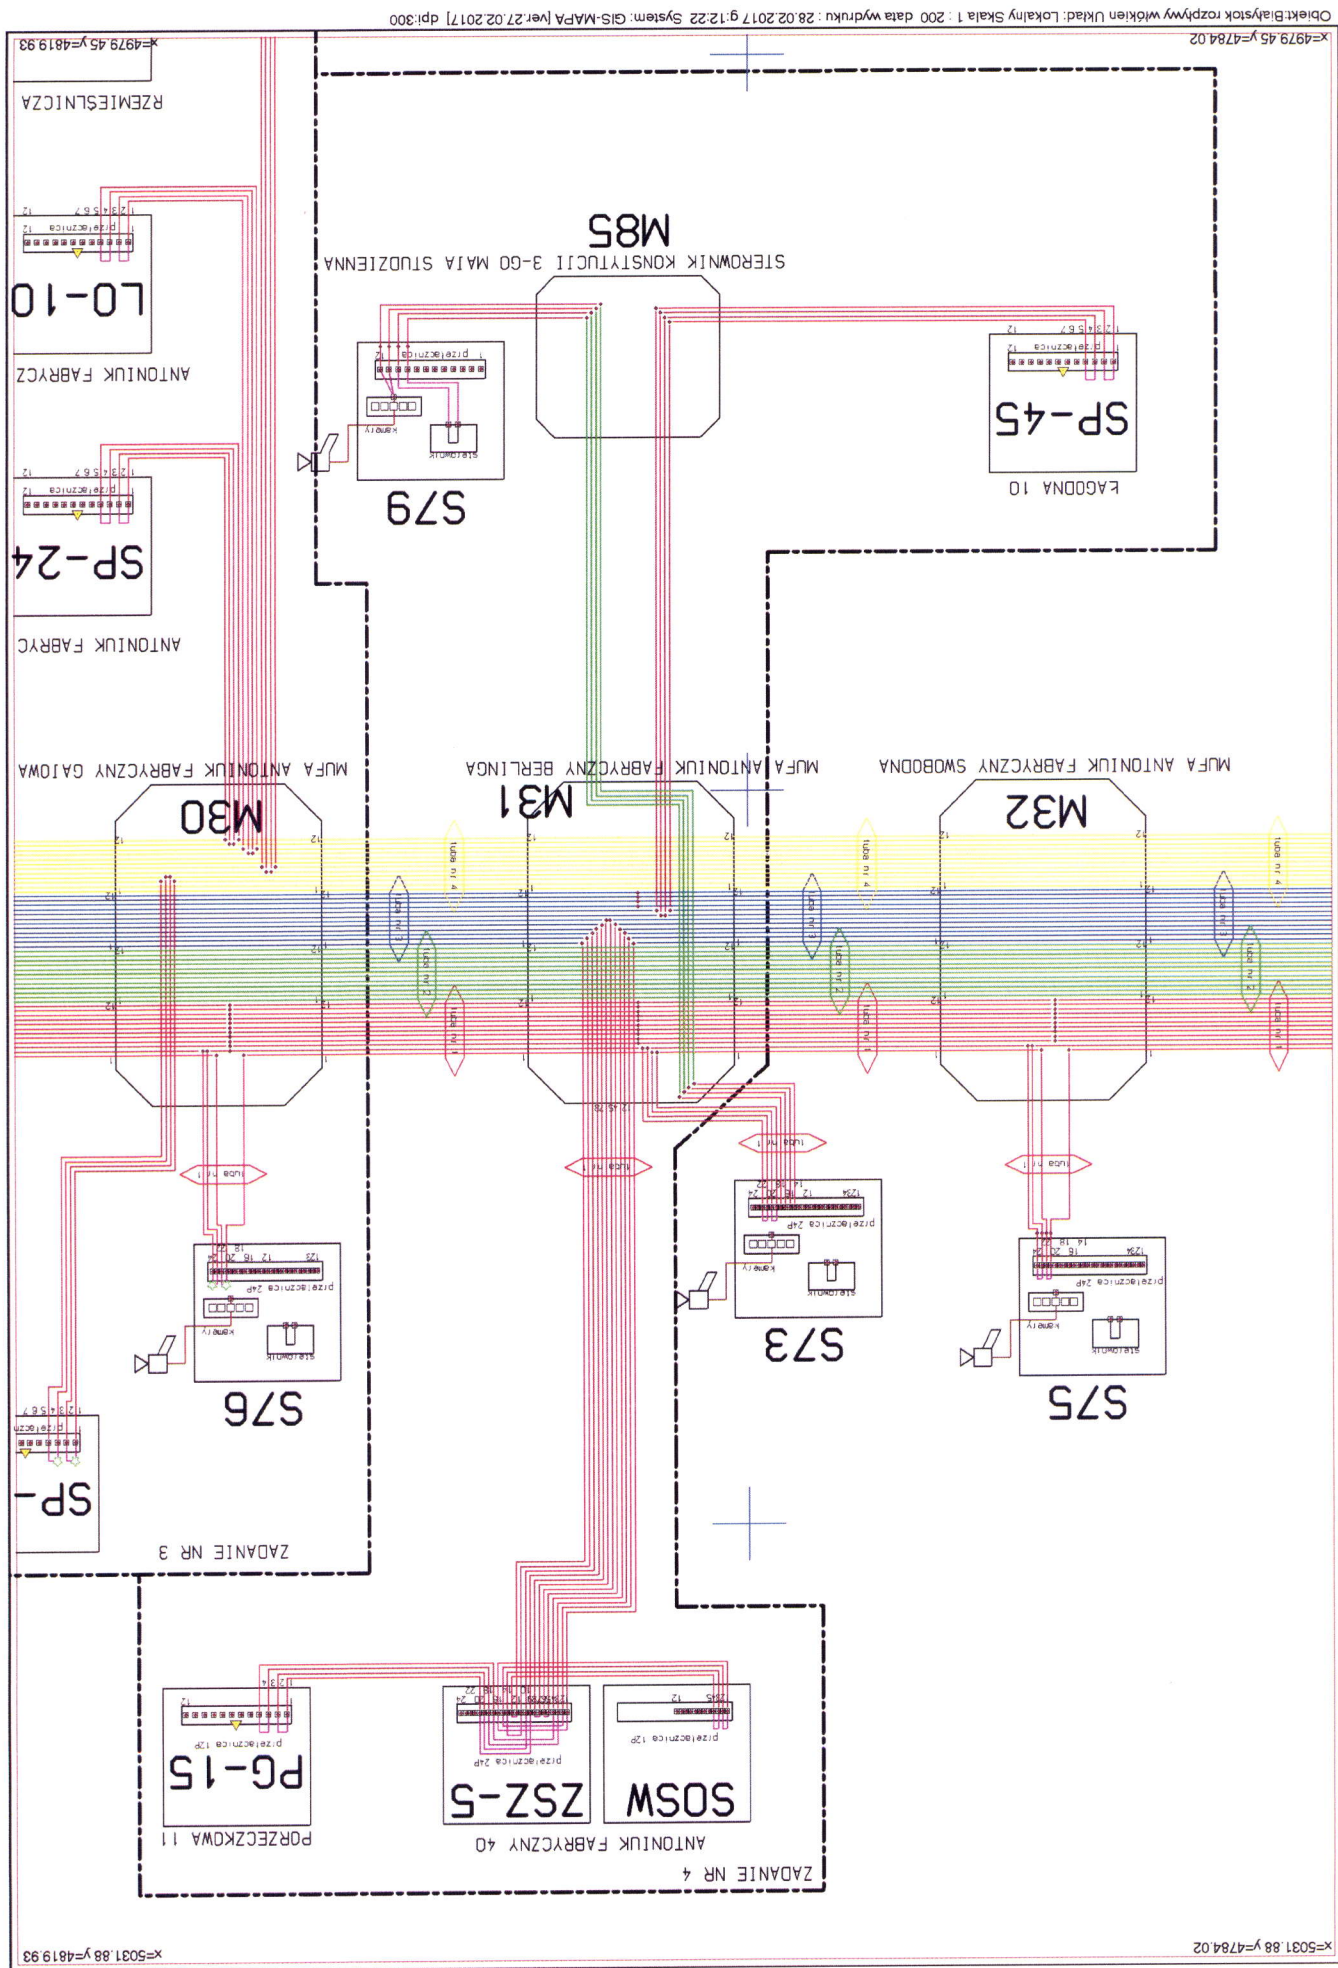

 
$$\underline{\underline{x=5095.87 \quad y=4857.27}}$$

ZADANIE NR 2

$$x=5019.24 \quad y=4818.76$$

MUFA SWIETOKRZYSKA LO-2

MS2

NAREWSKA 11

70-2

MS3

MUFA SWIETOKRZYSKA BERLINGA


6115

$$x=5071.56 \quad y=4818.76$$
$$x=5071.56 \quad y=4854.75$$




x=5099.88 y=4906.76

x=5099.88 y=4960.13

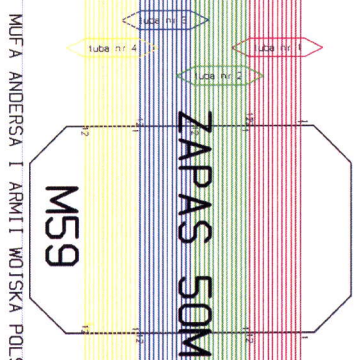


MUFA ANDERSA ELEKTROCIĘPLOWNIA

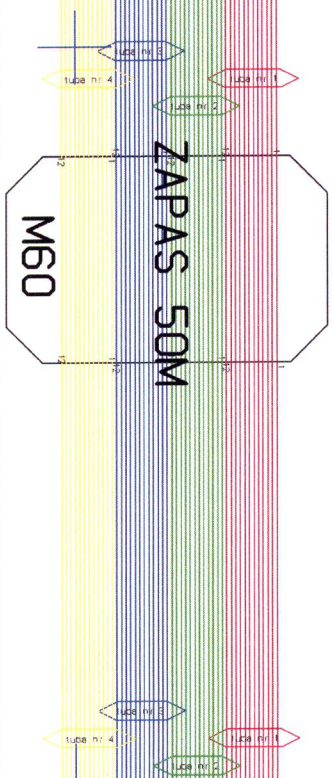


x=5064.91 y=4906.76

x=5064.91 y=4960.13


Mapa rozpiętych kablem nr 6b

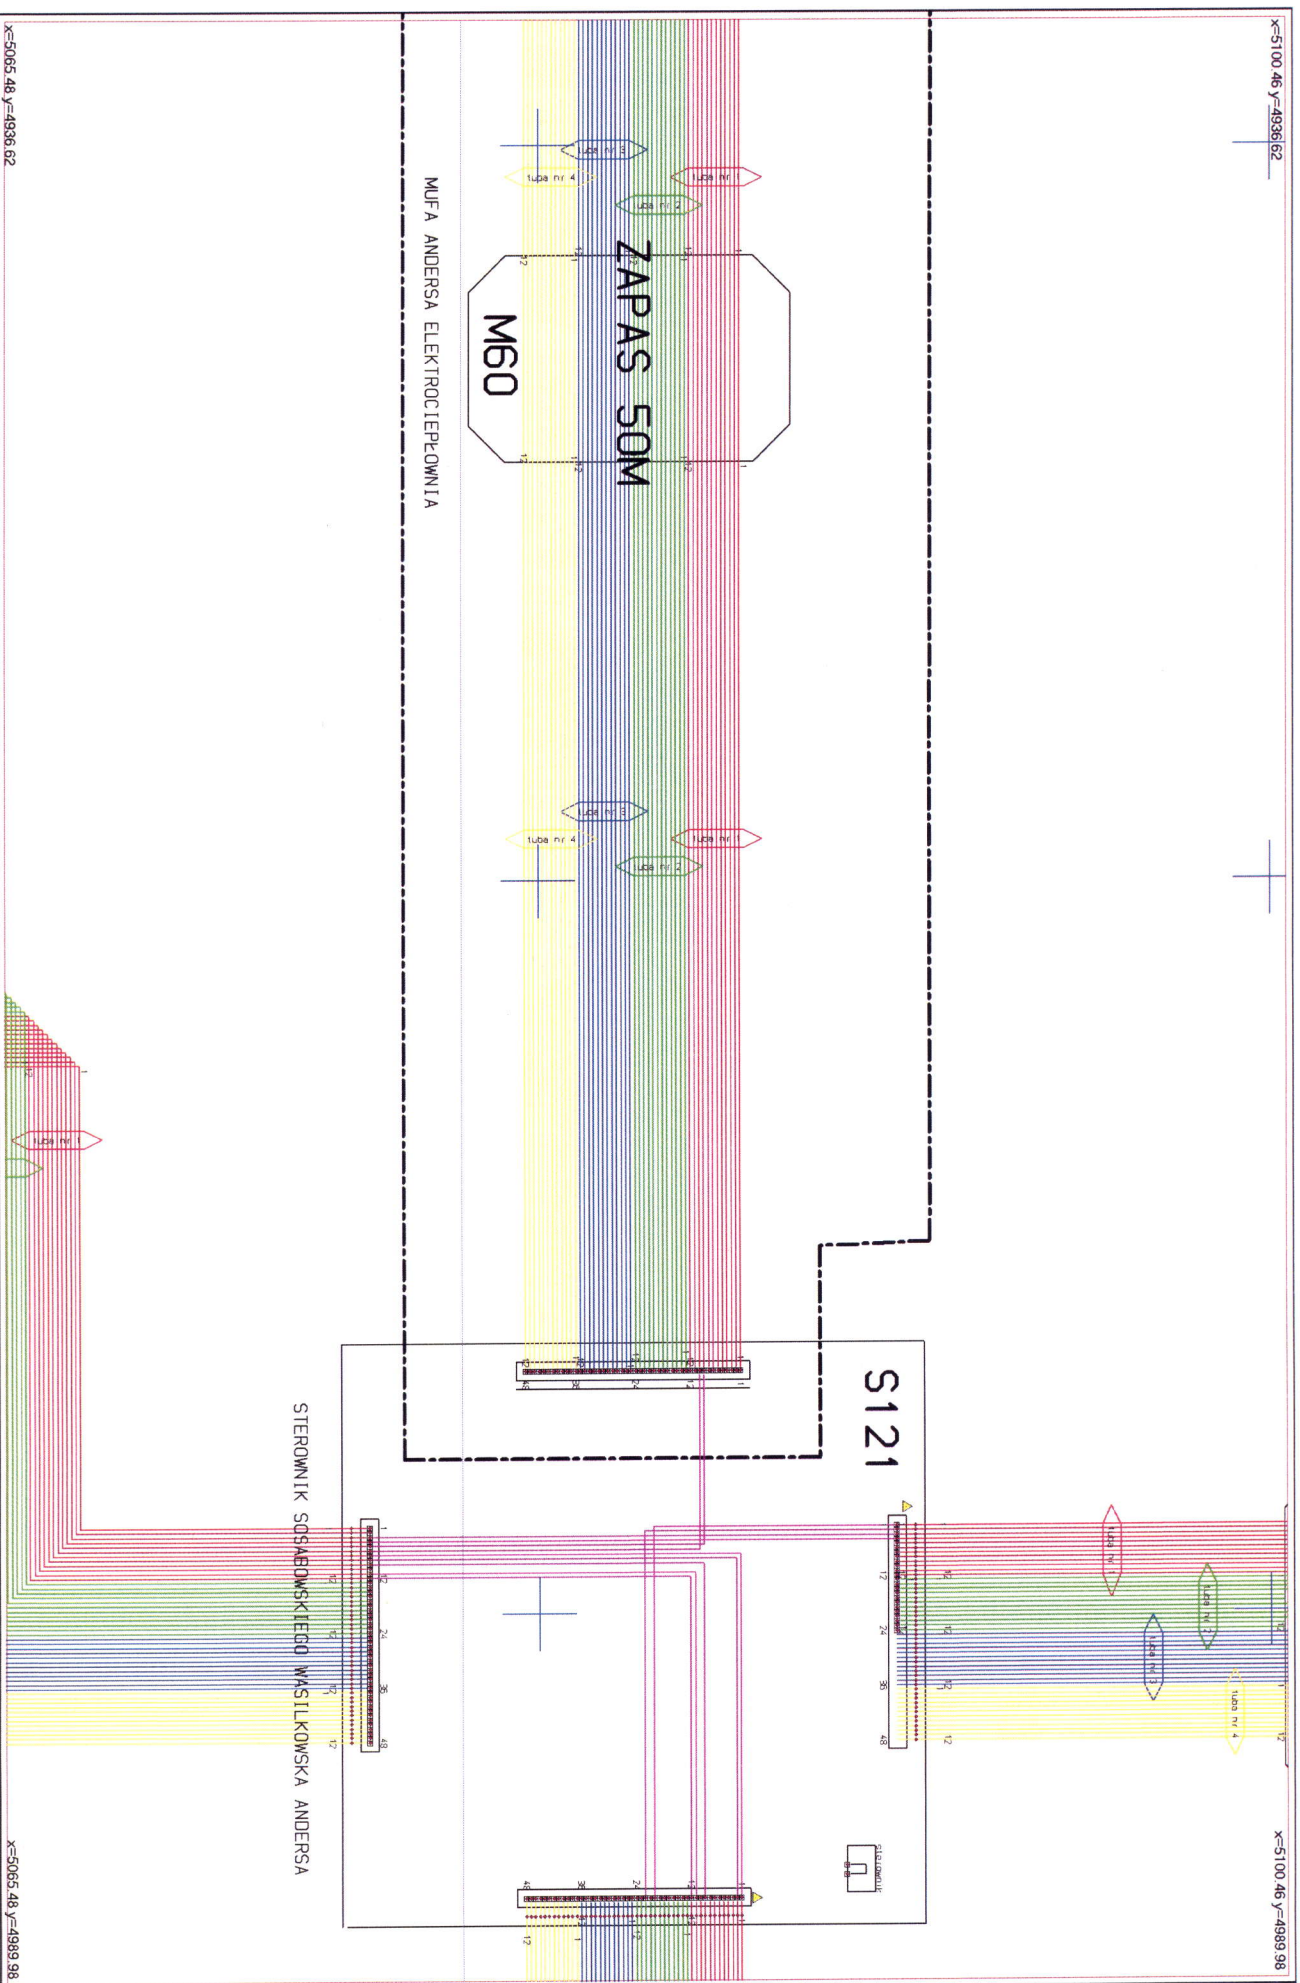

Mapa rozpiętych wózków nr 4

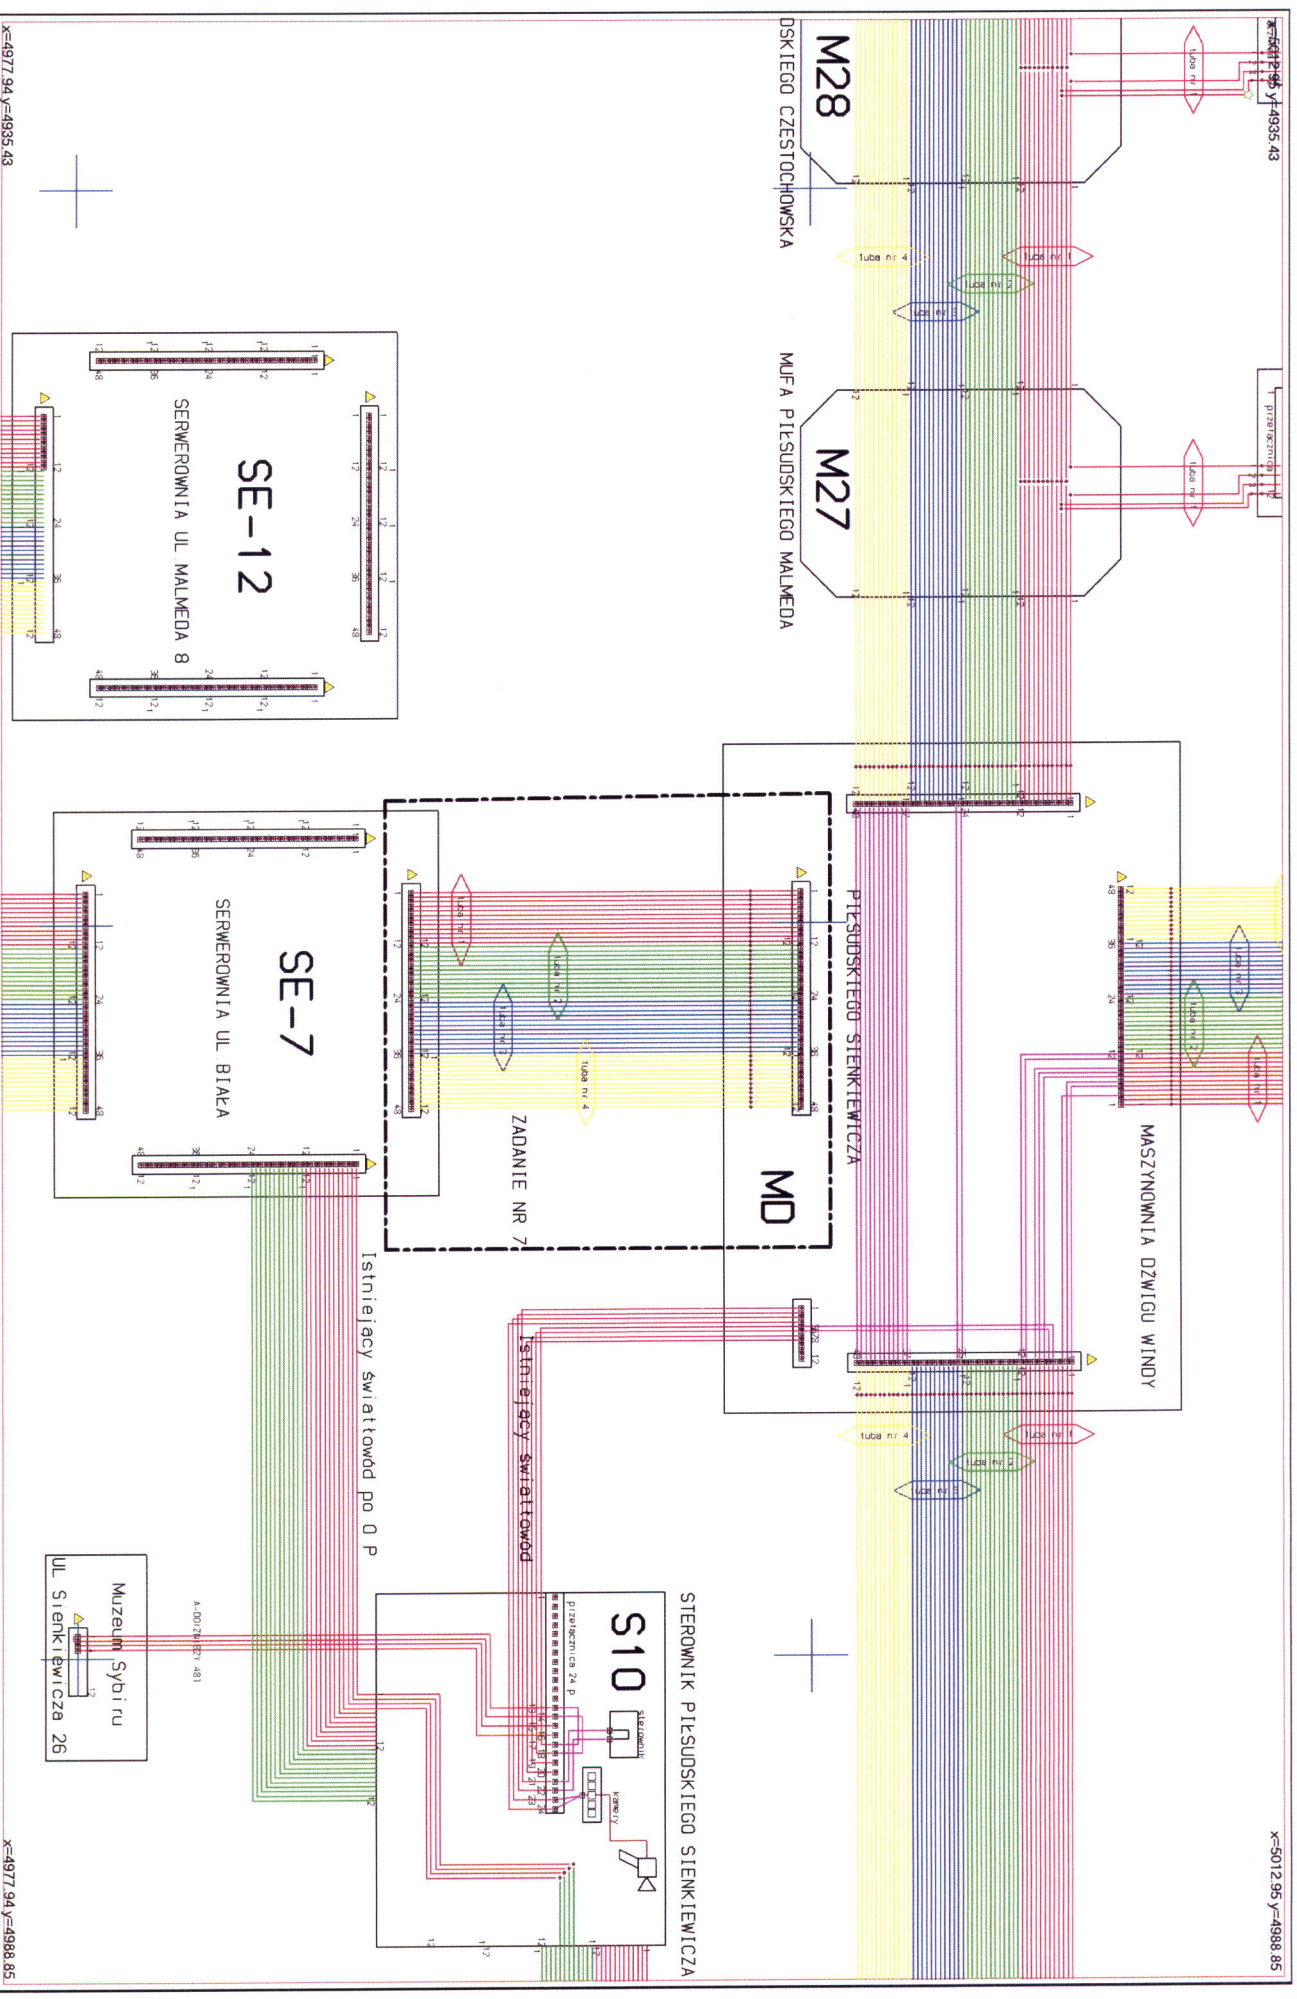

Mapa rozpiętości i odległości nr 9

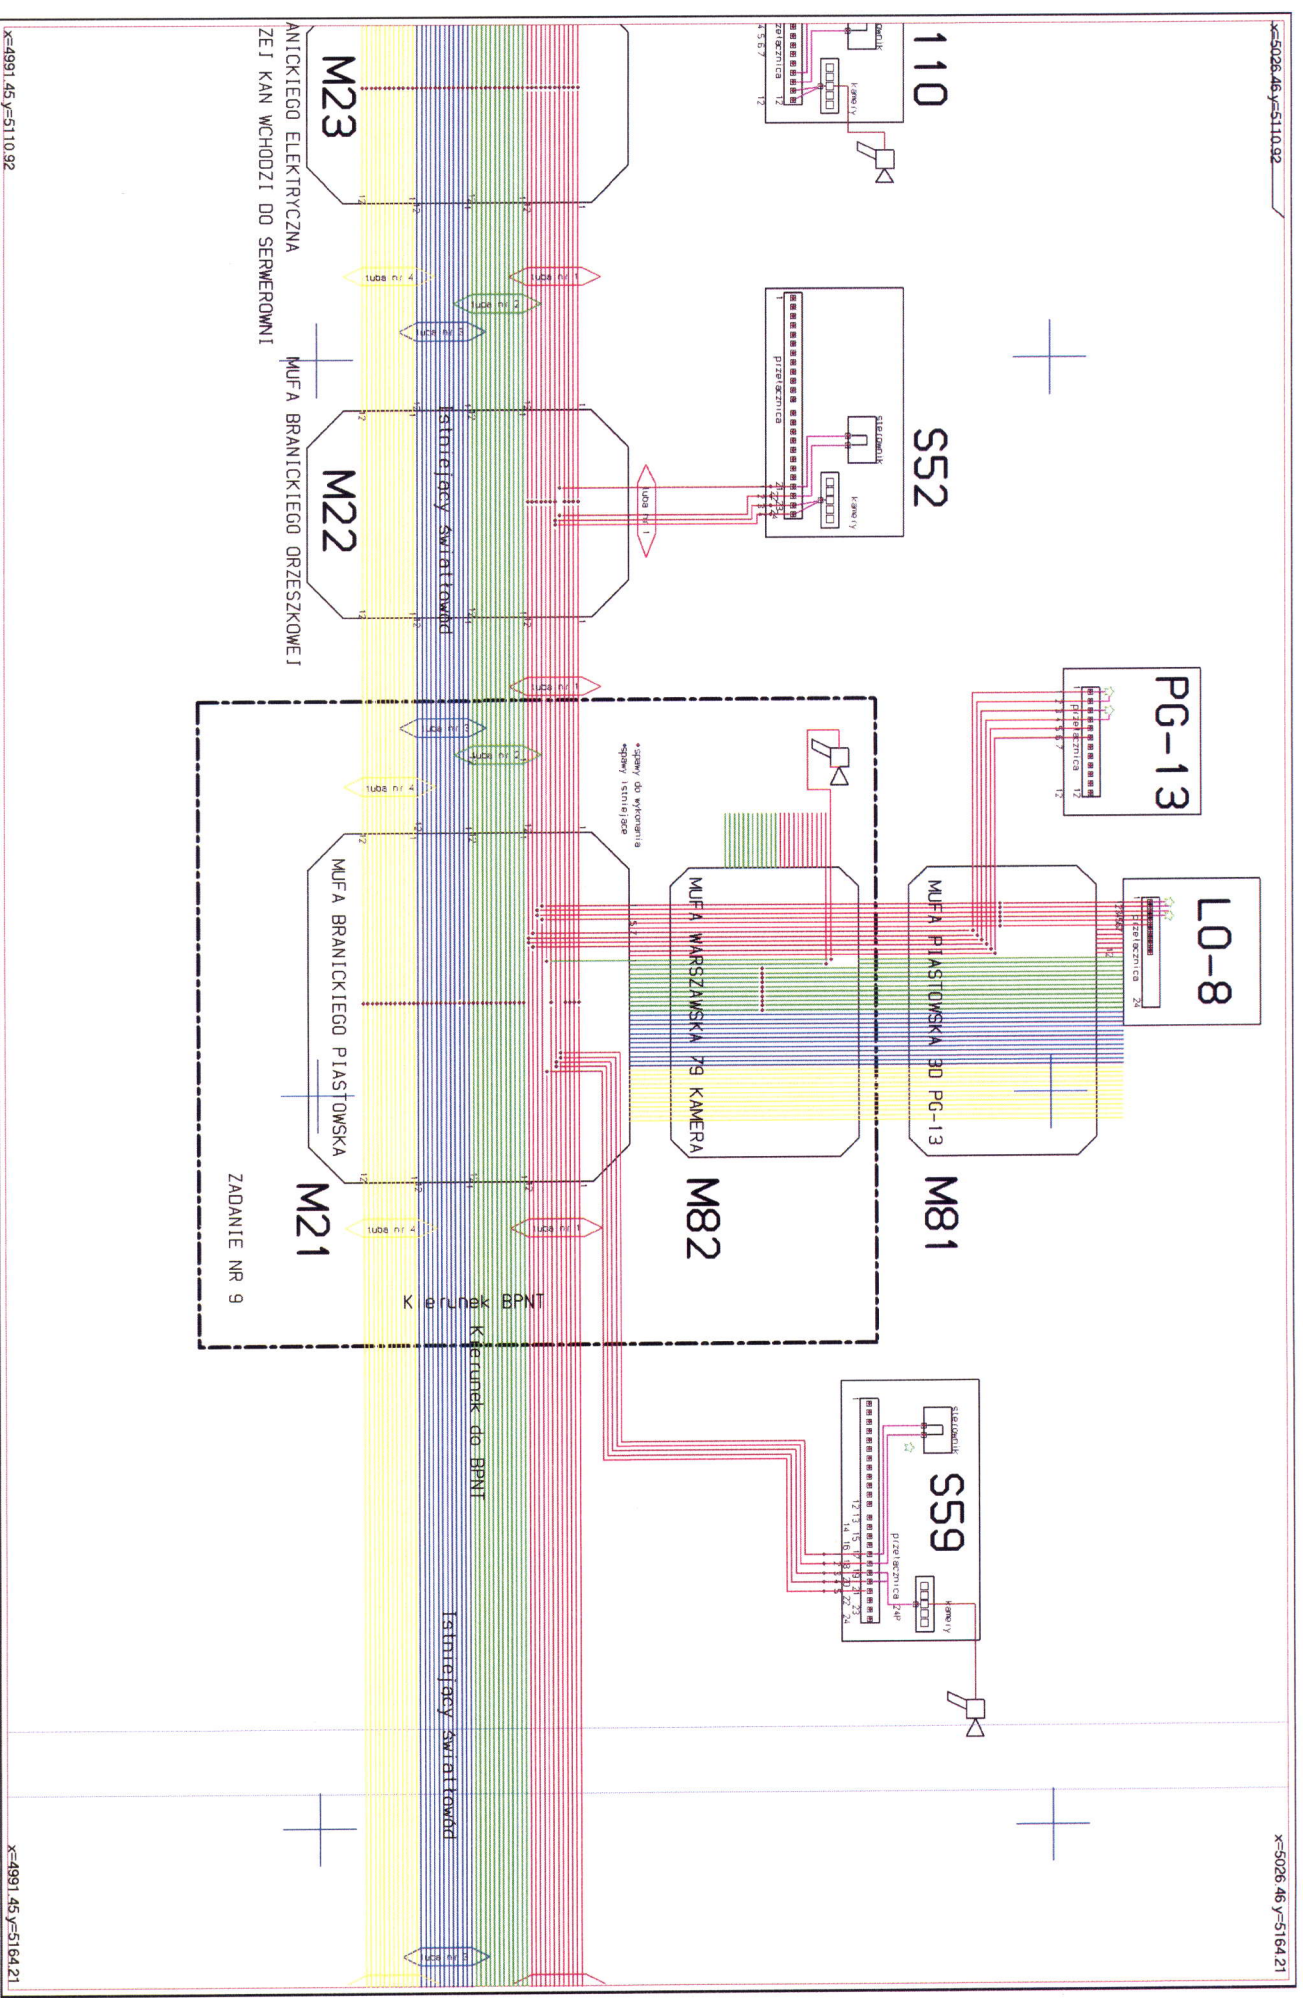

x=5026.46 y=5110.92

x=5026.46 y=5164.21

x=4991.45 y=5110.92

x=4991.45 y=5164.21



x=5105.58 y=5072.80

x=5105.58 y=5126.19

S0-116

Szafka oświetleniowa


SP8

JESIENNA 8

ZADANIE NR 11

M9

S123

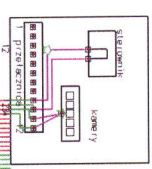

M8


Mufa ul. Sosabowskiego, Kapraliska

Mufa ul. Sosabowskiego 42 Putku Piechoty


x=5070.57 y=5072.80

x=5070.57 y=5126.19

Mapa rozprawy widok nr 12

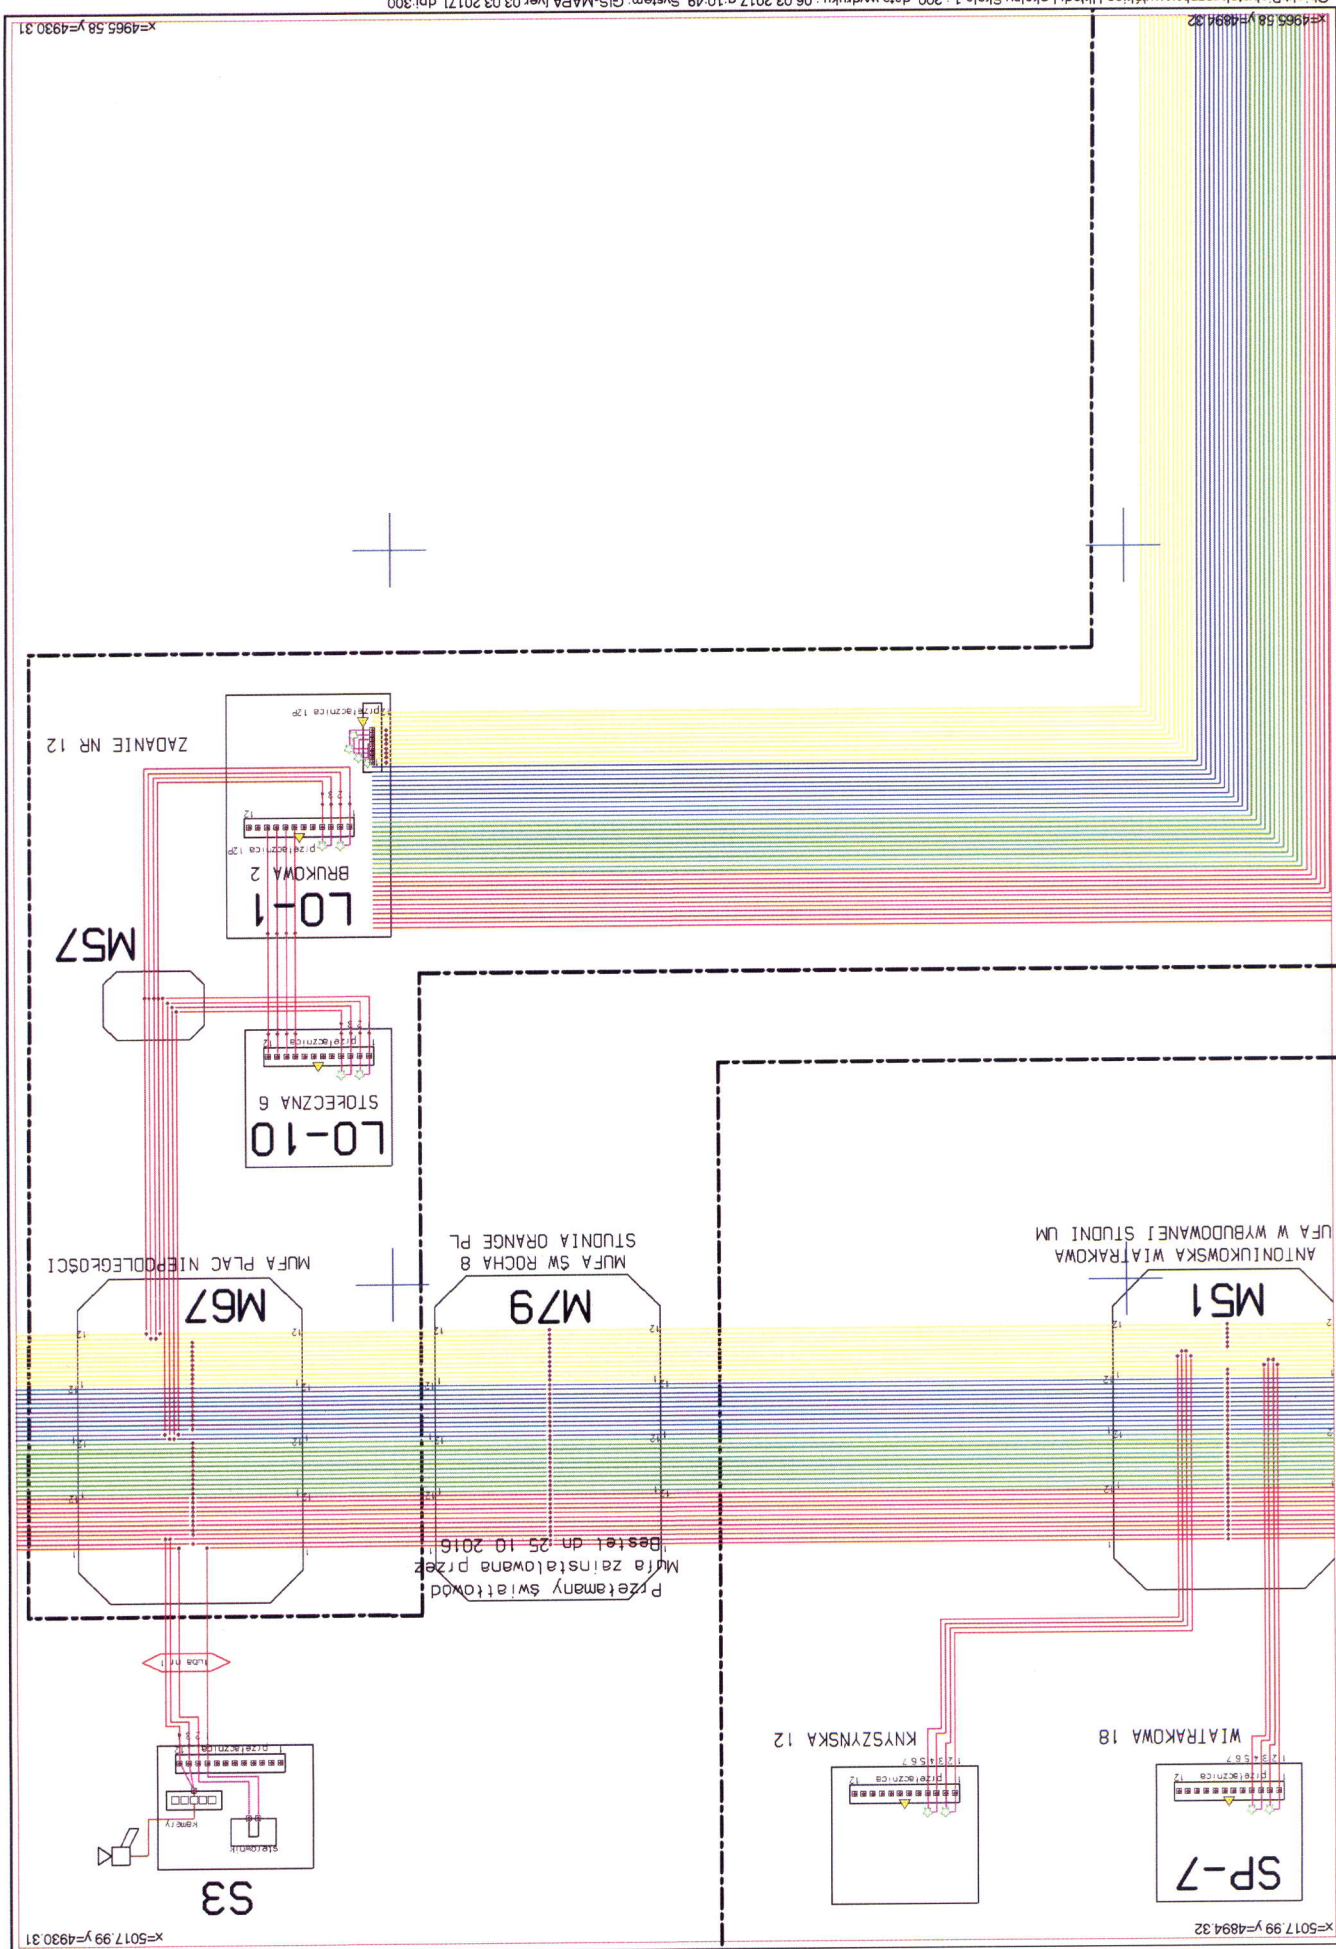

Mapa rozpiętych włókien nr 12a

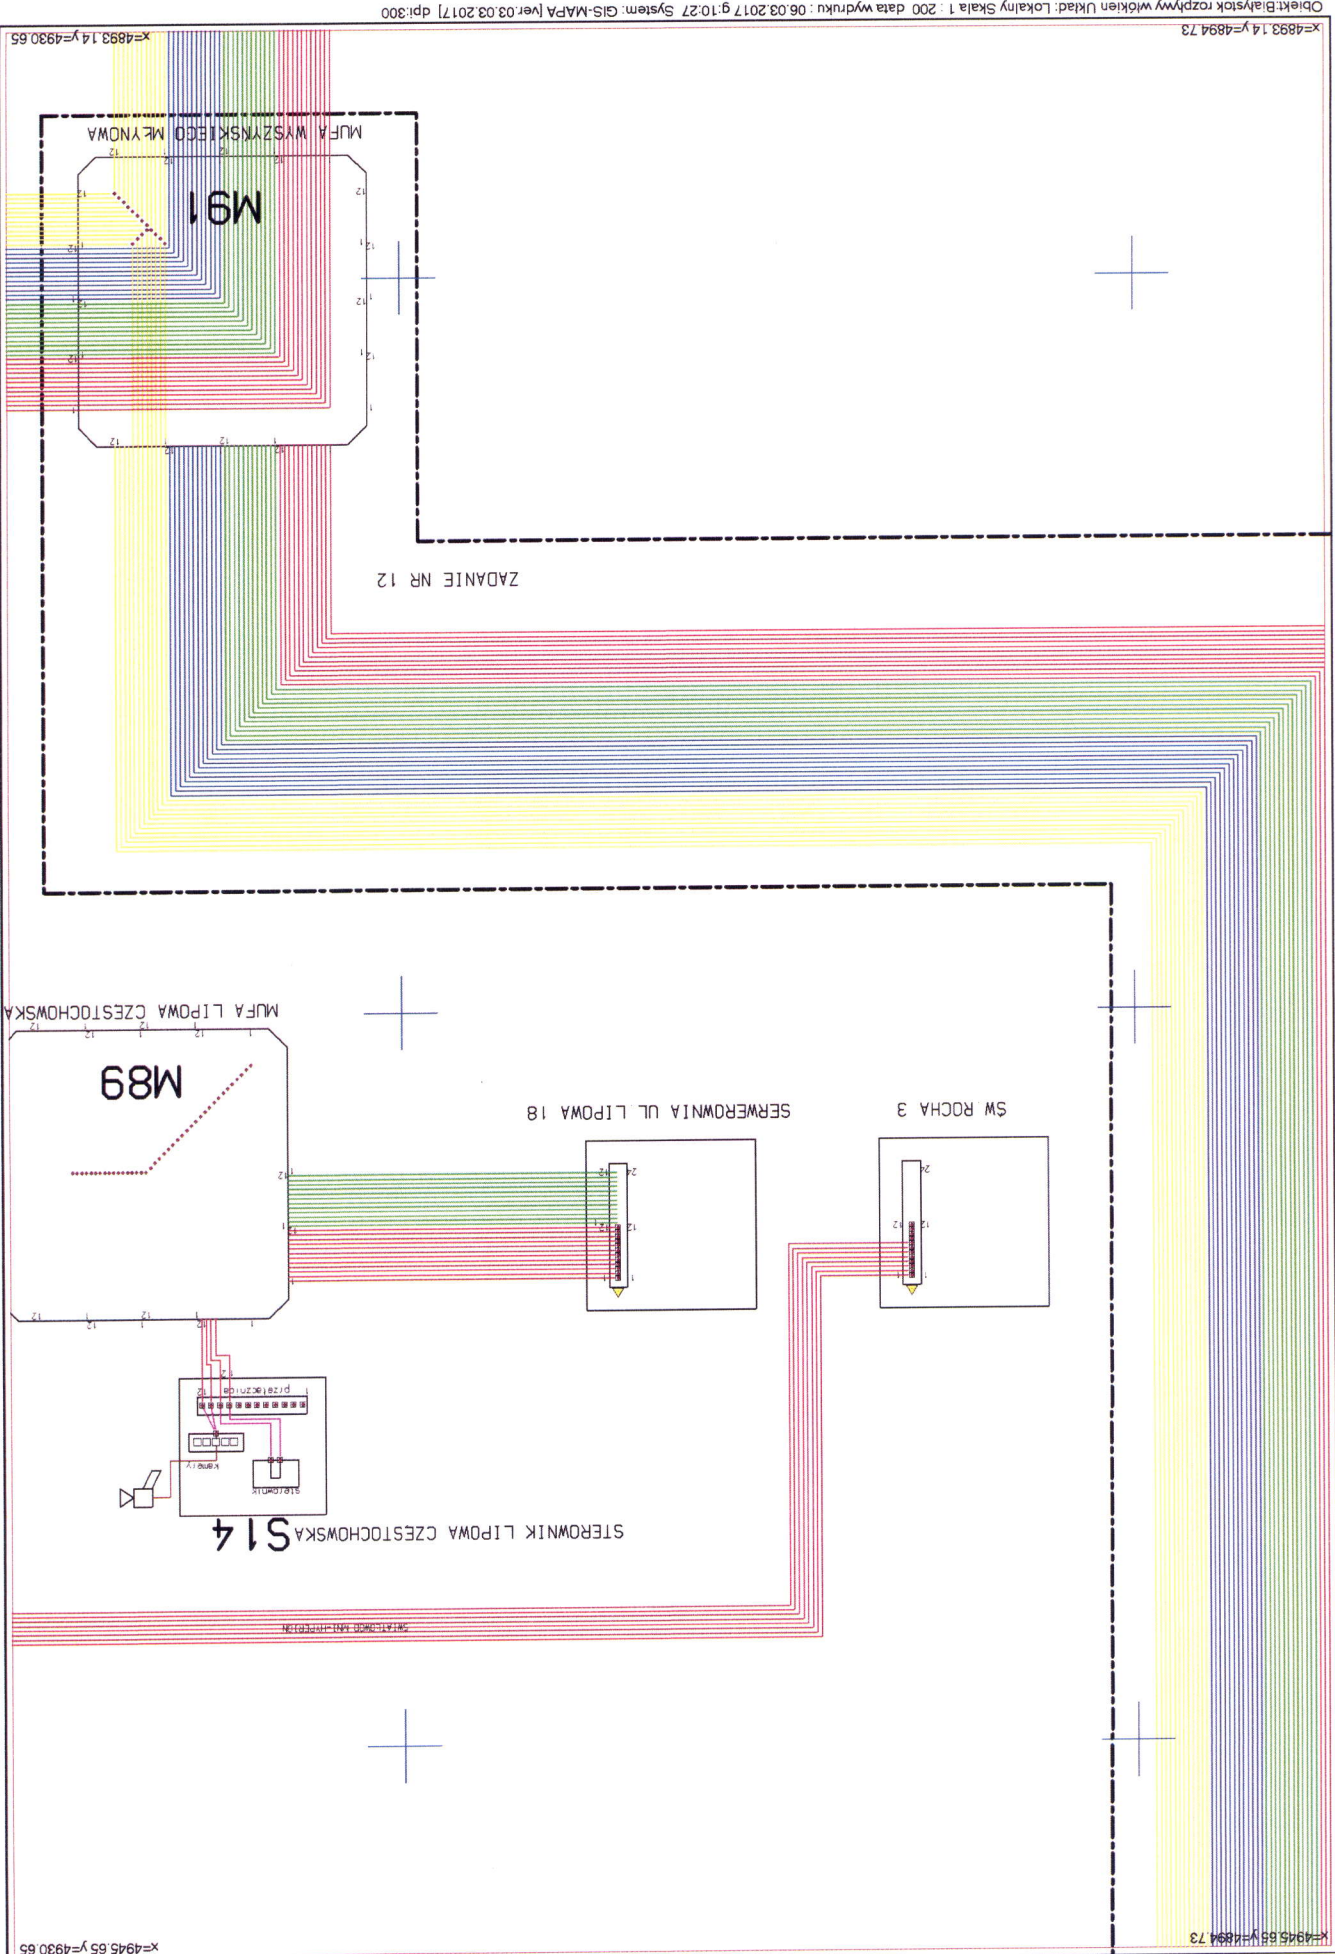

Mapa rozpiętych włókien nr 13

